


- LEGEND:**
- PROPOSED STANDARD CURB AND GUTTER
 - PROPOSED CURB AND REVERSE PITCH GUTTER
 - PROPERTY LINE


- PROPOSED STANDARD ASPHALT PAVEMENT
- PROPOSED HEAVY DUTY ASPHALT PAVEMENT
- PROPOSED SIDEWALK
- PROPOSED CONCRETE PAVEMENT
- PROPOSED MULTI-USE TRAIL
- FUTURE BUILDING PAD

- PROPOSED LIGHT A
- PROPOSED LIGHT C
- PROPOSED LIGHT D
- PROPOSED LIGHT F

NOTE:
1. ALL DIMENSIONS ARE TO FACE OF CURB OR END OF STRIPE, UNLESS OTHERWISE NOTED
2. SEE ARCHITECTURAL PLANS FOR HARDSCAPE INFORMATION AND DETAILS

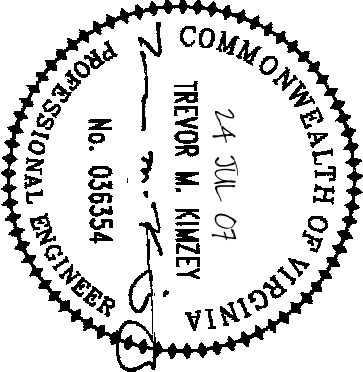

TOWN ENGINEER	DATE
TOWN PLANNER	DATE

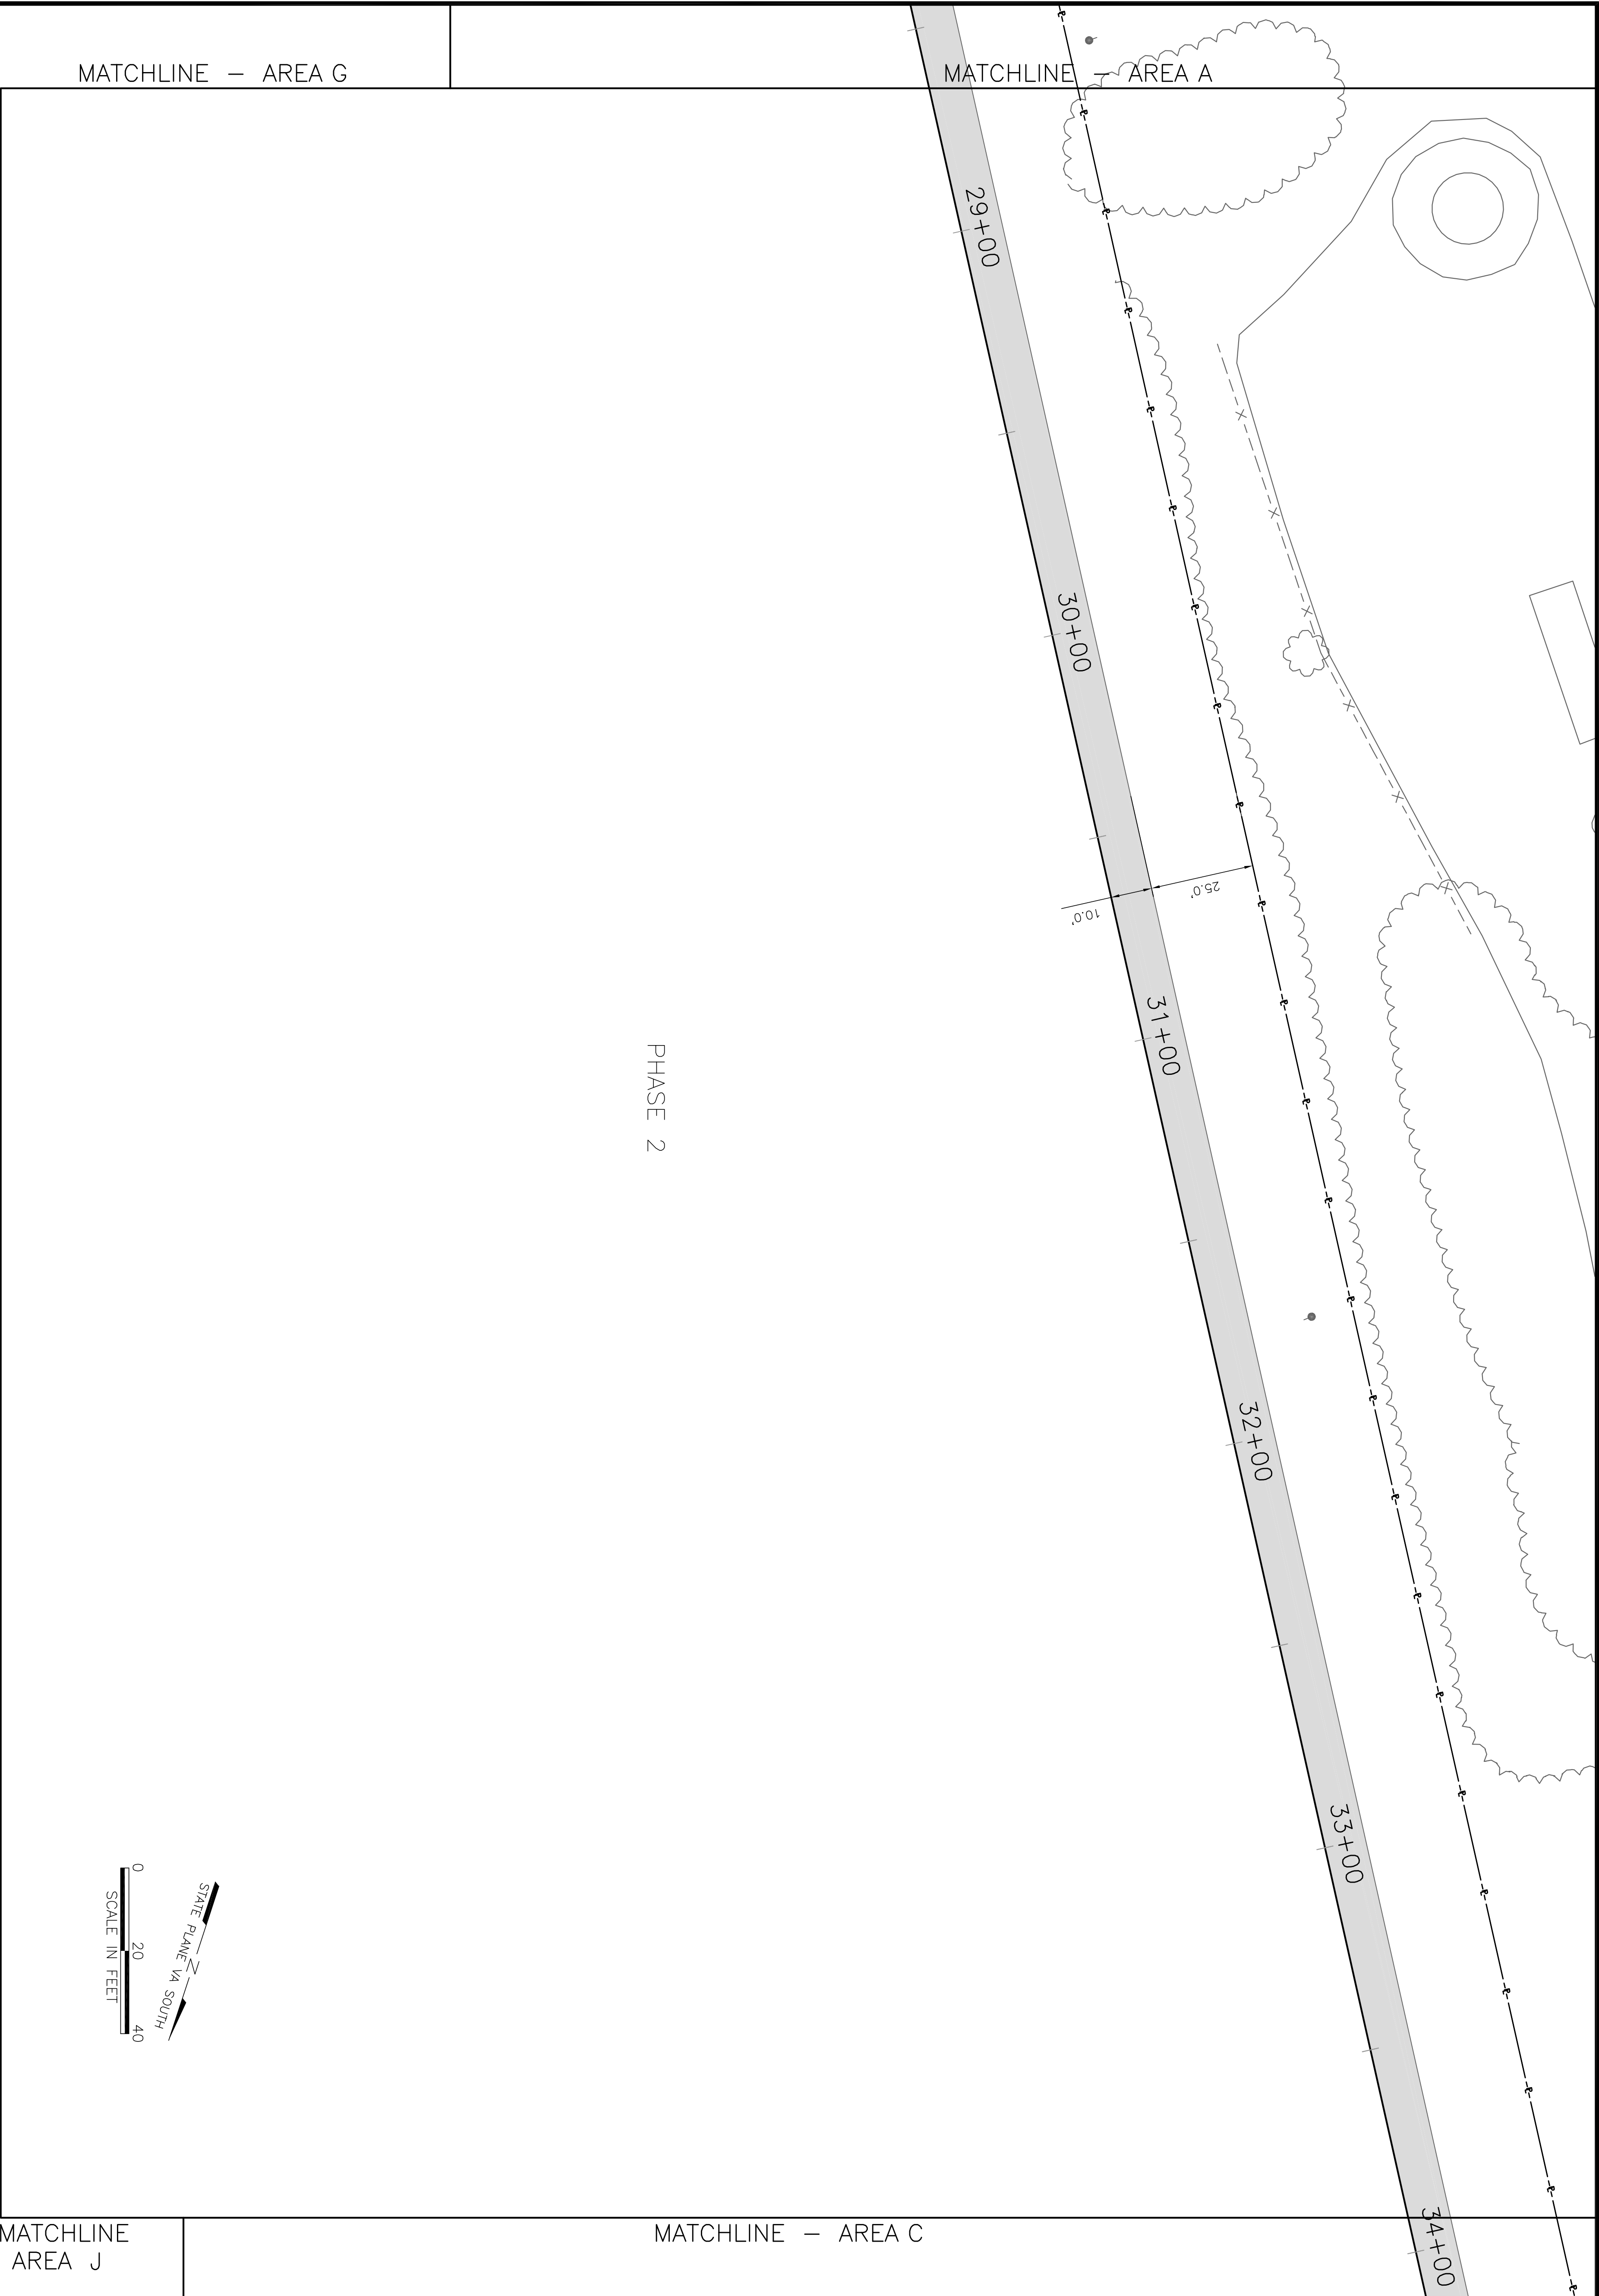

PHASE 2

DATE	DESIGNED	24 JUL 07
DRAWN	---	---
CHECKED	---	---
QA / QC	---	---

REV. #	COMMENTS
---	---
---	---
---	---

DATE	---
------	-----